

MENDOZA

Table listing street names and numbers in Mendoza, including streets like Avenida San Martín, Calle San Martín, and various residential streets.

GUAYMALLEN

Table listing street names and numbers in Guaymallén, including streets like Avenida San Martín, Calle San Martín, and various residential streets.

LAS HERAS

Table listing street names and numbers in Las Heras, including streets like Avenida San Martín, Calle San Martín, and various residential streets.

GODOY CRUZ


Table listing street names and numbers in Godoy Cruz, including streets like Avenida San Martín, Calle San Martín, and various residential streets.

ACROGADOS

Table listing street names and numbers in Acrogados, including streets like Avenida San Martín, Calle San Martín, and various residential streets.

CIUDAD DE MENDOZA Y ALREDEDORES

PLANO CROQUIZADO ~ ESCALA APROXIMADA 1:30.000

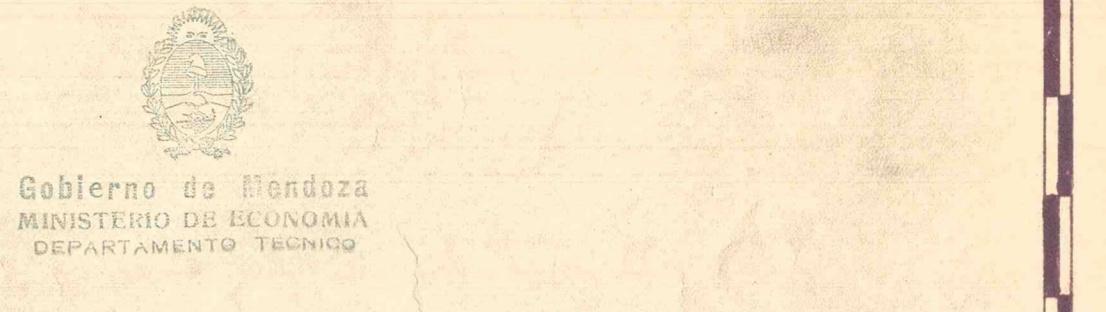

MENDOZA

Table listing street names and numbers in Mendoza, continuing from the previous table.

GUAYMALLEN

Table listing street names and numbers in Guaymallén, continuing from the previous table.

LAS HERAS


Table listing street names and numbers in Las Heras, continuing from the previous table.


GODOY CRUZ

Table listing street names and numbers in Godoy Cruz, continuing from the previous table.


ACROGADOS

Table listing street names and numbers in Acrogados, continuing from the previous table.

 


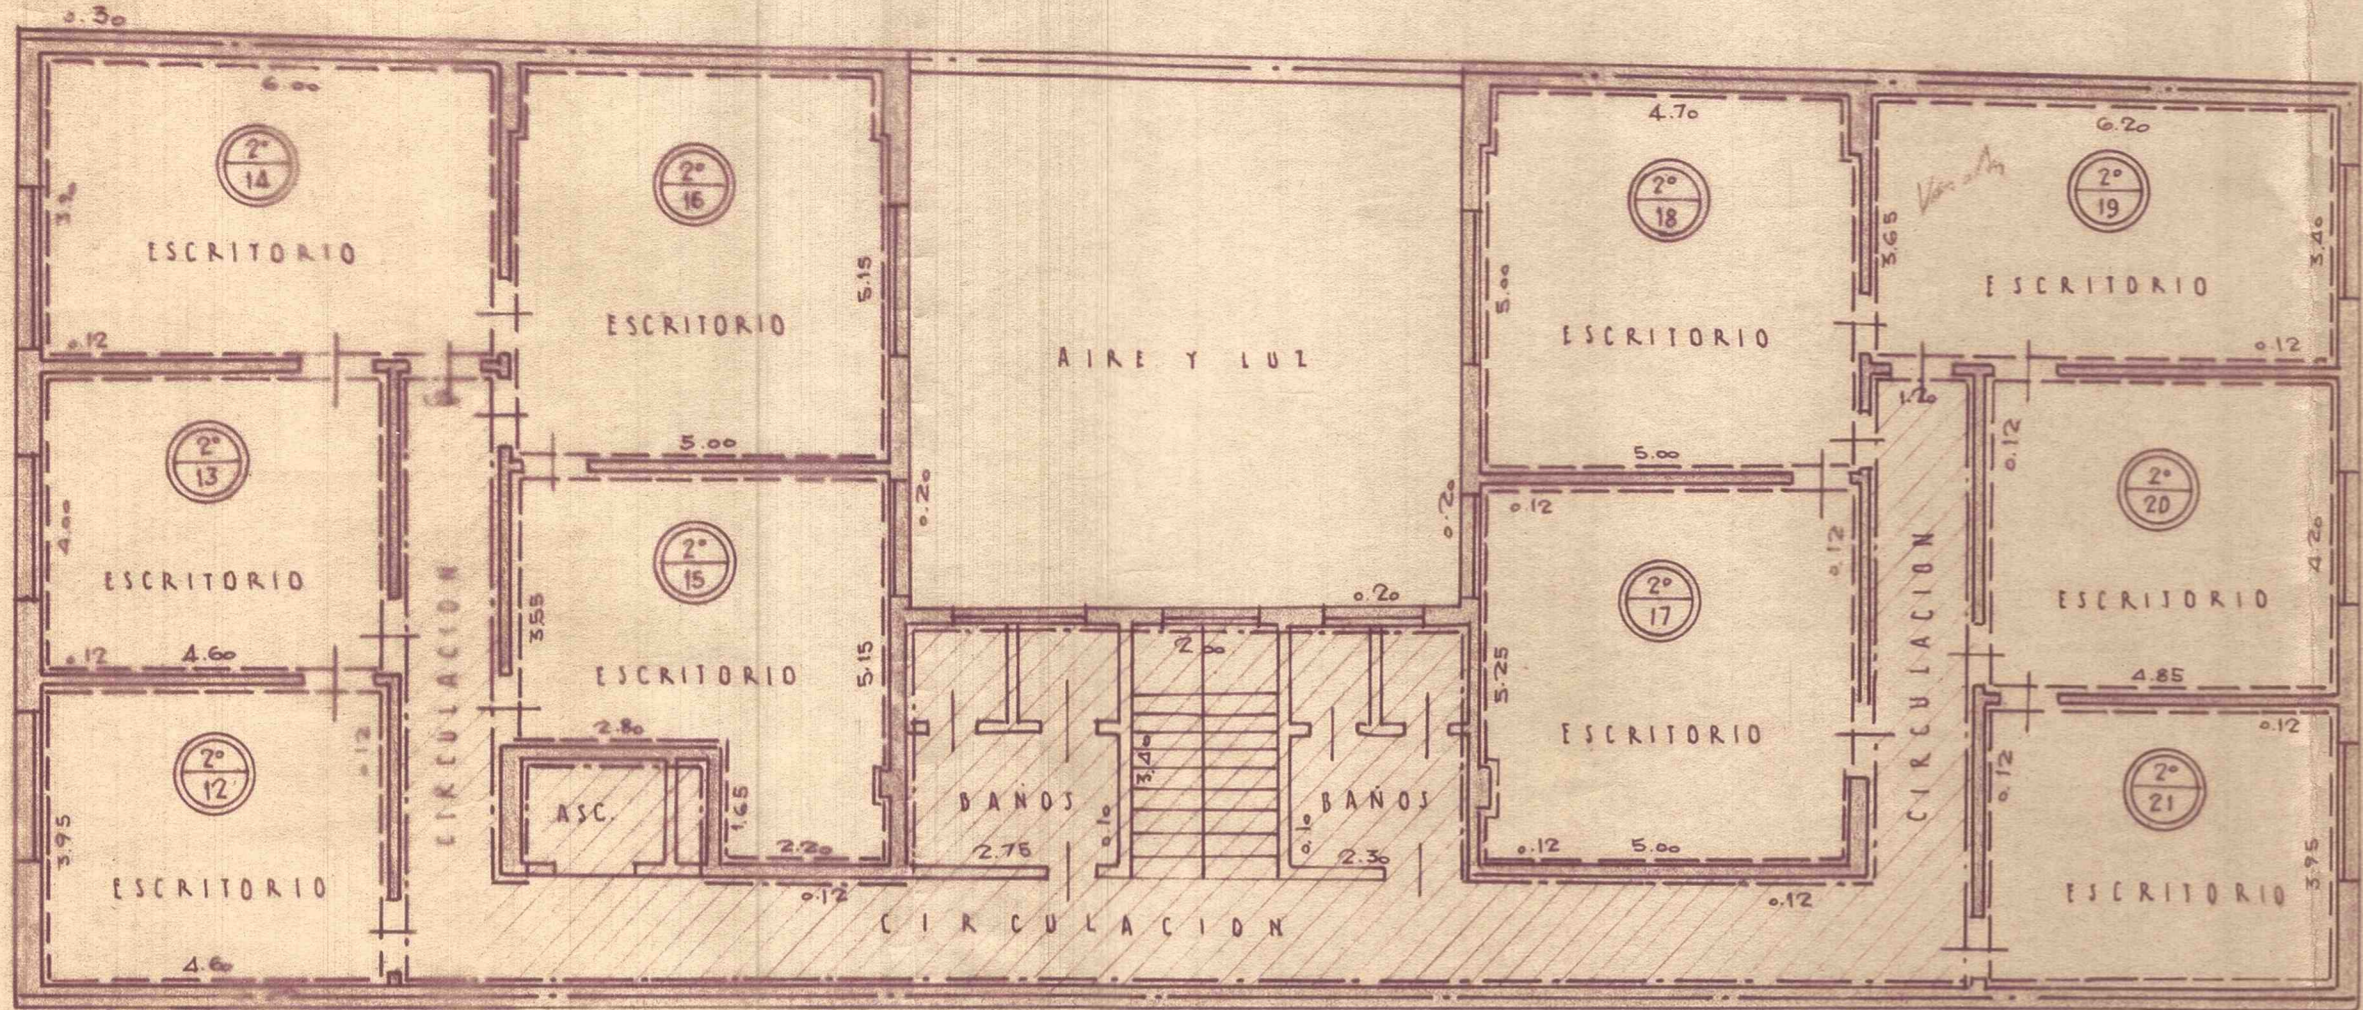


PLANTA 2° PISO

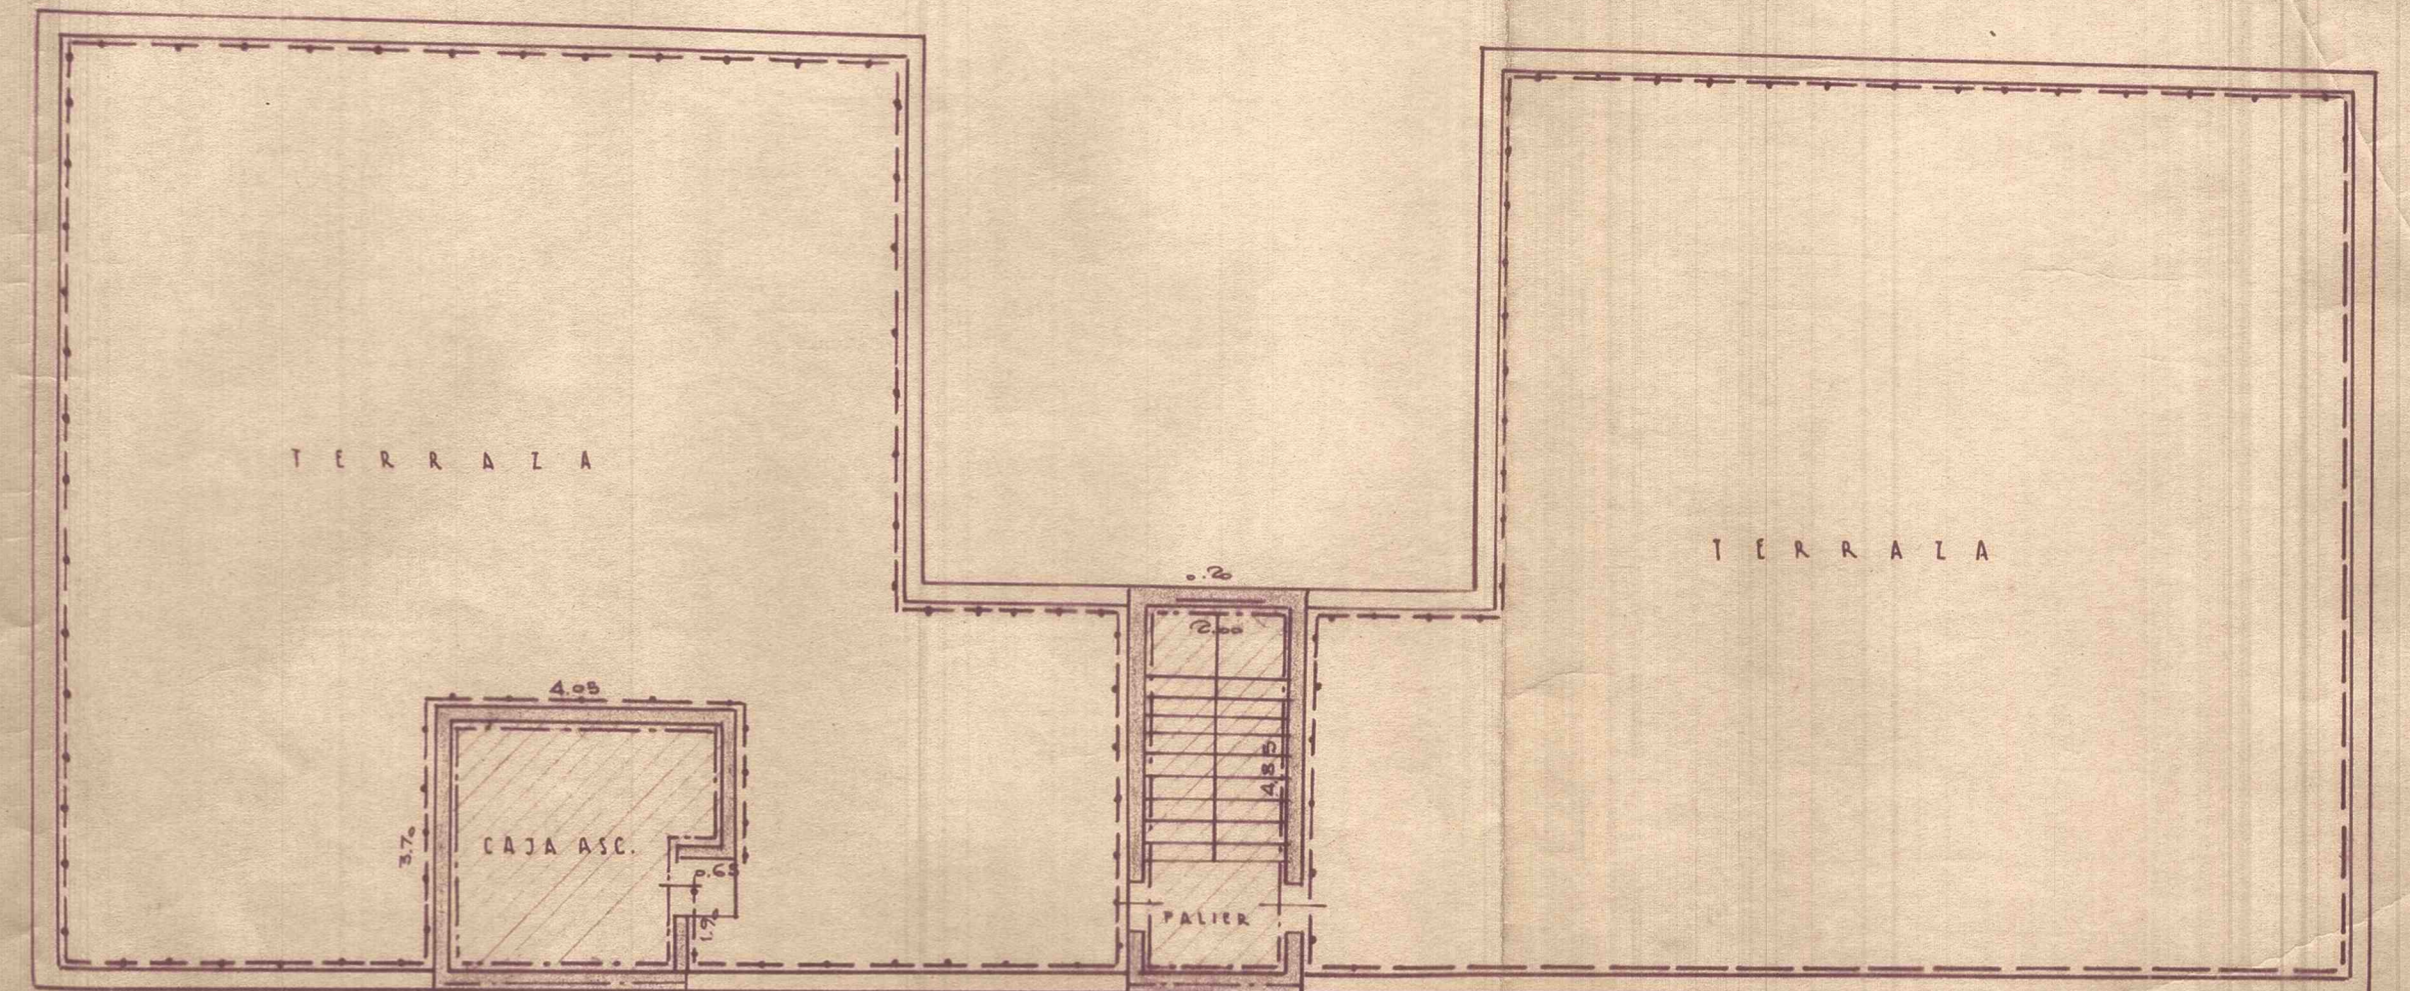

PLANTA TERRAZA

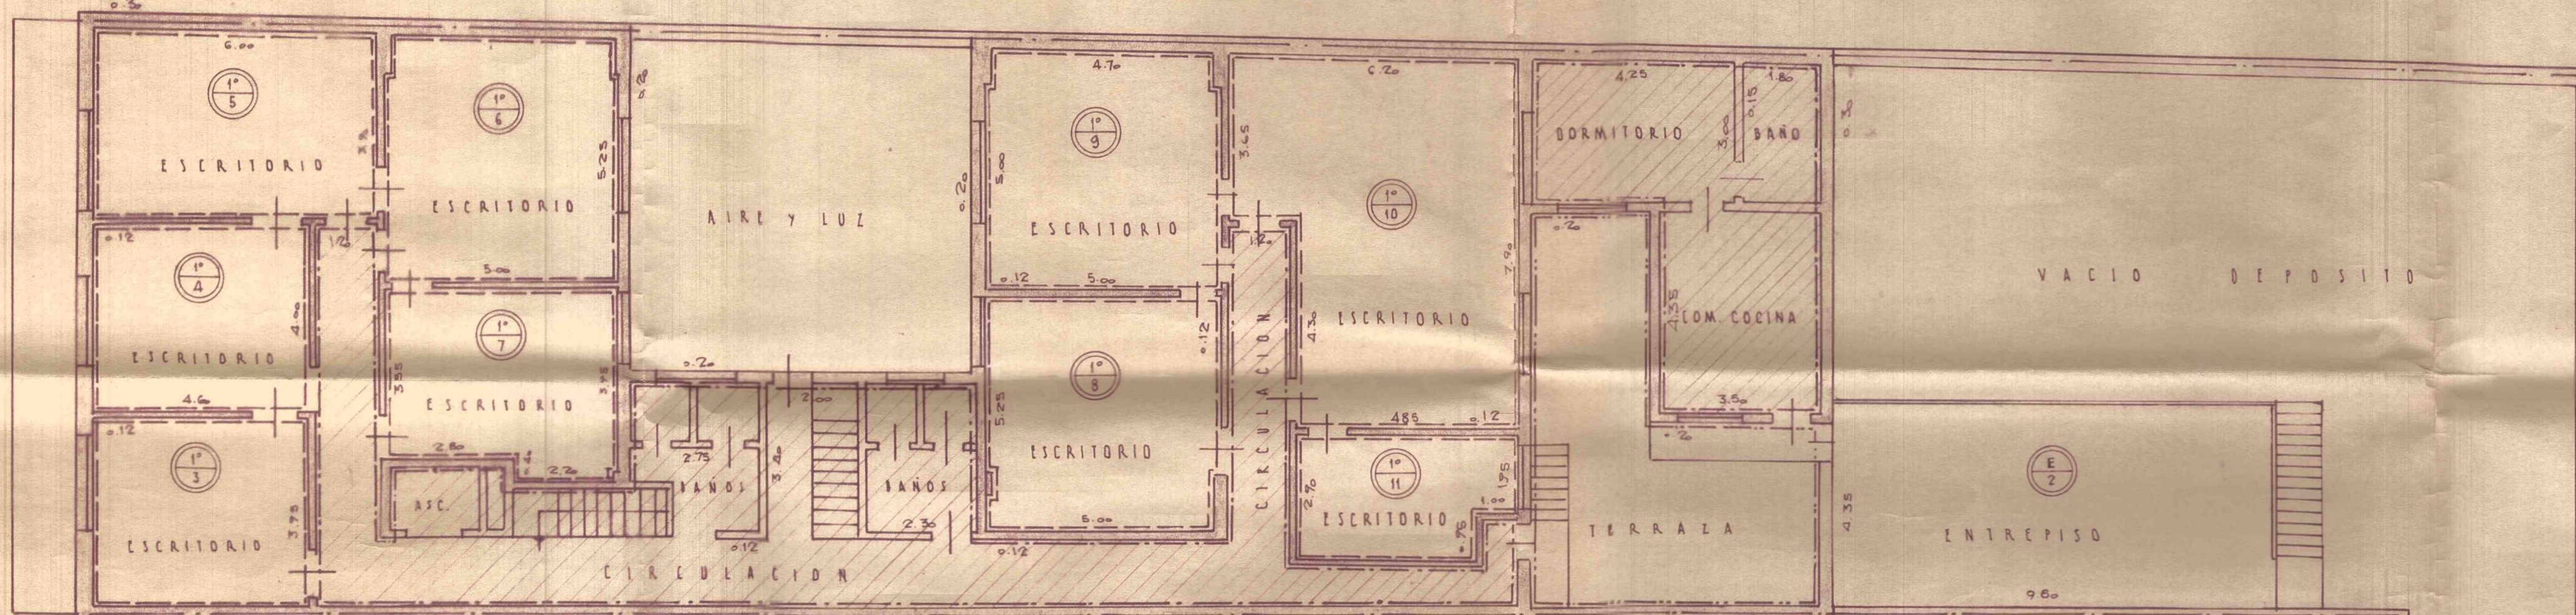

PLANTA 1° PISO

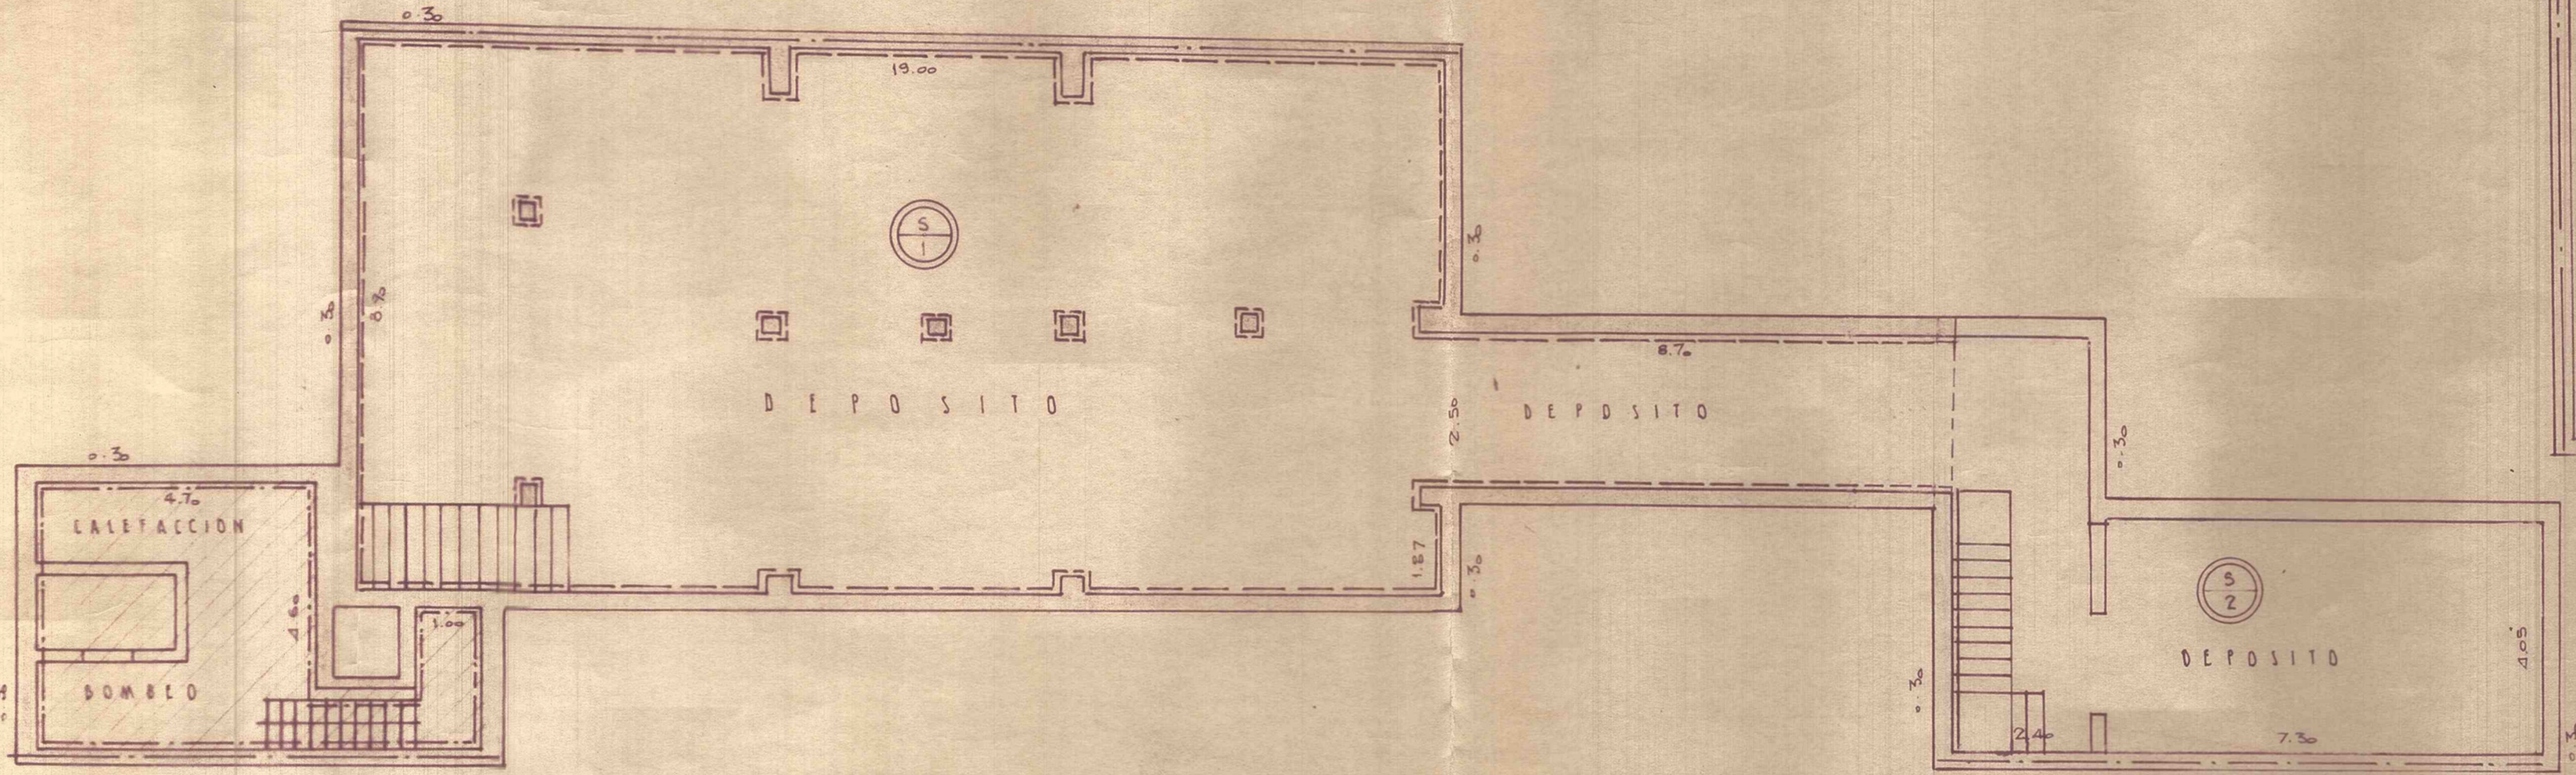

PLANTA BAJA


PROPIEDAD DE
DAVID HOGG Y CIA. S.A.C.e.I.
 AVDA. SAN MARTIN N° 913-917 - MENDOZA

SUP. TERRENO = 707.04 m²

POLIGONO A-2-3-4-5-6 = 240.00 m².

RICARDO SACCARELLI
 ING. CIVIL MAT. N° 164

ROBERTO DEONIGI

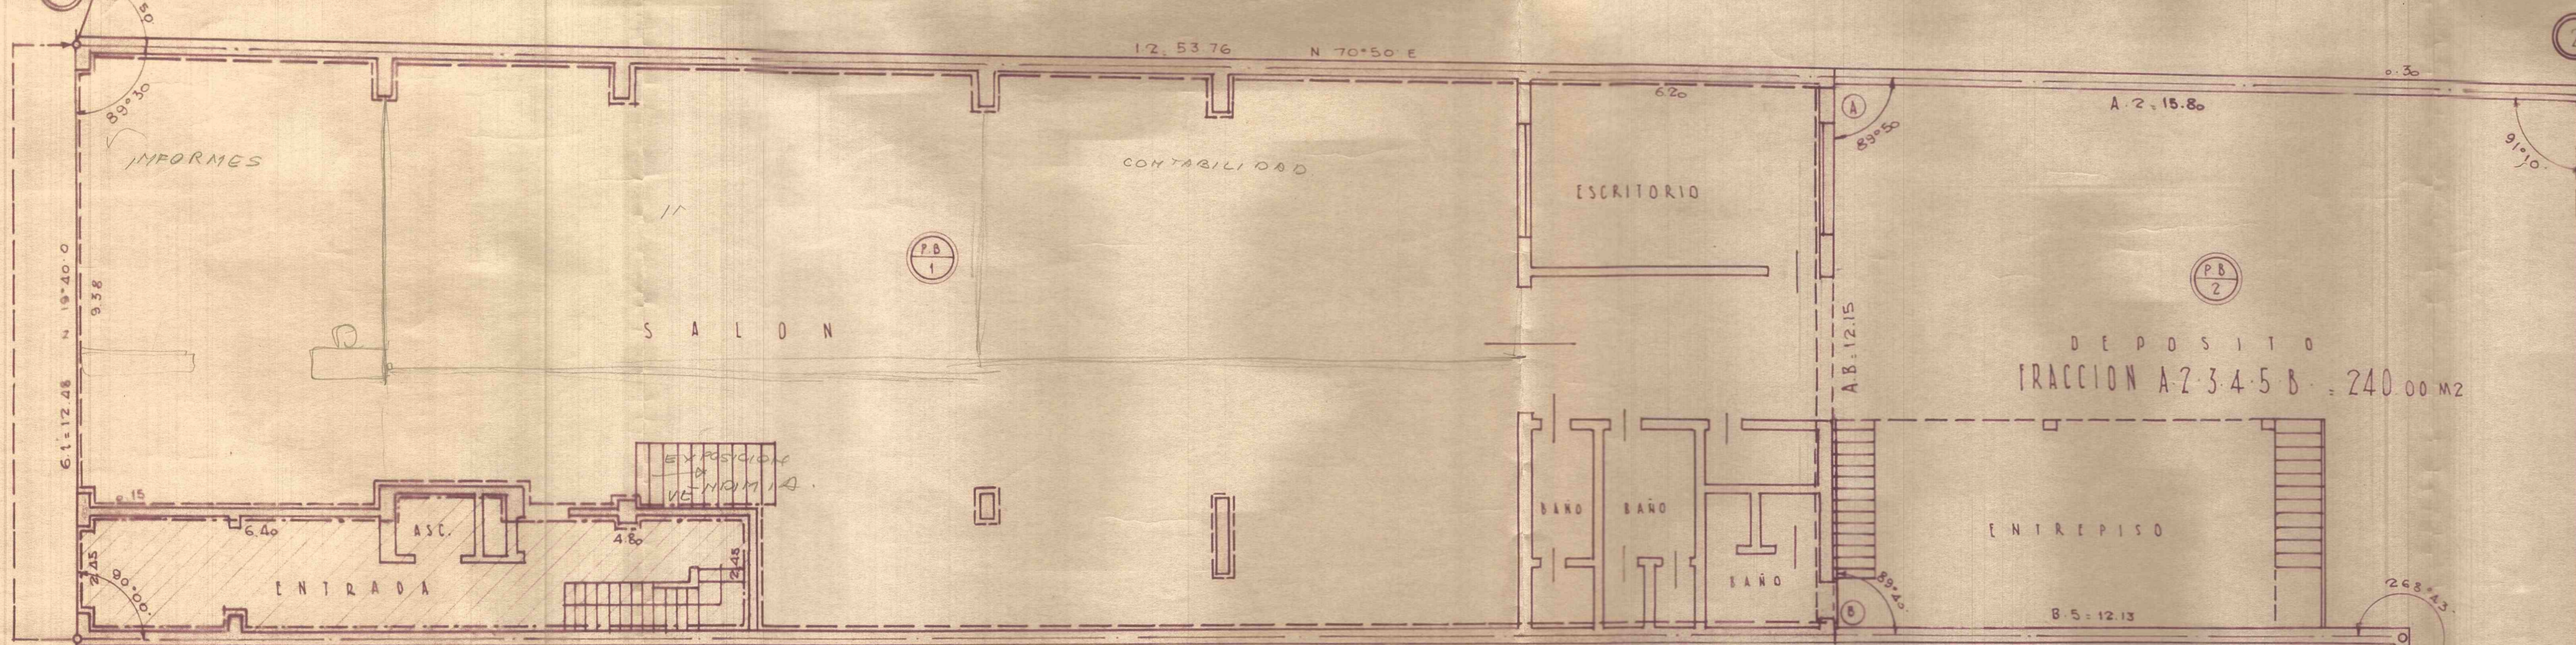

ROLANDO ROSSO

REGLAMENTO PROPIEDAD HORIZONTAL

UNIDAD	PISO	N°	DESTINO	SUPERFICIE CUBIERTA			SUP. NO CUBIERTA COMUN DE USO EXCLUSIVO			% PROP.	
				PARCIAL	TOTAL	COMUN	TOTAL	PATIO	TERRAZA		BALCON
SOTANO			LOCAL COMERC.	190.75	610.10	2277.0	837.80		303.35		58.54
P. BAJA	1		LOCAL COMERC.	419.55							
SOTANO	2		LOCAL COMERC.	55.80	200.00			337.60			UNIDAD NO AFECTADA POR REGIMEN DE PROP. HOR.
				41.80							
1°	3		ESCRITORIO	18.17		6.77	24.94				1.74
1°	4		"	18.40		6.34	25.24				1.76
1°	5		"	23.70		8.83	32.53				2.27
1°	6		"	26.50		9.88	36.38				2.54
1°	7		"	18.75		7.00	25.75				1.80
1°	8		"	26.25		9.80	36.05				2.52
1°	9		"	23.50		8.75	32.25				2.25
1°	10		"	43.48		16.23	59.71				4.17
1°	11		"	14.90		5.56	20.46				1.43
2°	12		"	18.17		6.77	24.94				1.74
2°	13		"	18.40		6.34	25.24				1.76
2°	14		"	23.70		8.83	32.53				2.27
2°	15		"	21.13		7.89	29.02				2.03
2°	16		"	26.50		9.88	36.38				2.54
2°	17		"	26.25		9.80	36.05				2.52
2°	18		"	23.50		8.75	32.25				2.25
2°	19		"	21.70		8.09	29.79				2.08
2°	20		"	20.37		7.58	27.95				1.95
2°	21		"	19.15		7.16	26.31				1.84
			TOTALES	1042.62		388.95	1431.57		303.35		100%

[---] SUP. CUB. PROPIA
 [---] SUP. CUB. COMUN
 [---] SUP. MUROS COMUN
 [---] SUP. NO CUBIERTA DE USO COMUN TERRAZA 1° PISO 34.80 m².
 [---] SUP. NO CUBIERTA COMUN DE USO EXCLUSIVO 303.35 m².

